


PARKING SUMMARY:
 EXISTING SPACES: 35
 PROPOSED SPACES: 21
 (PARKING COUNT INCLUDES
 ONE HANDICAPPED AND ONE
 LIFEGUARD SPACE)

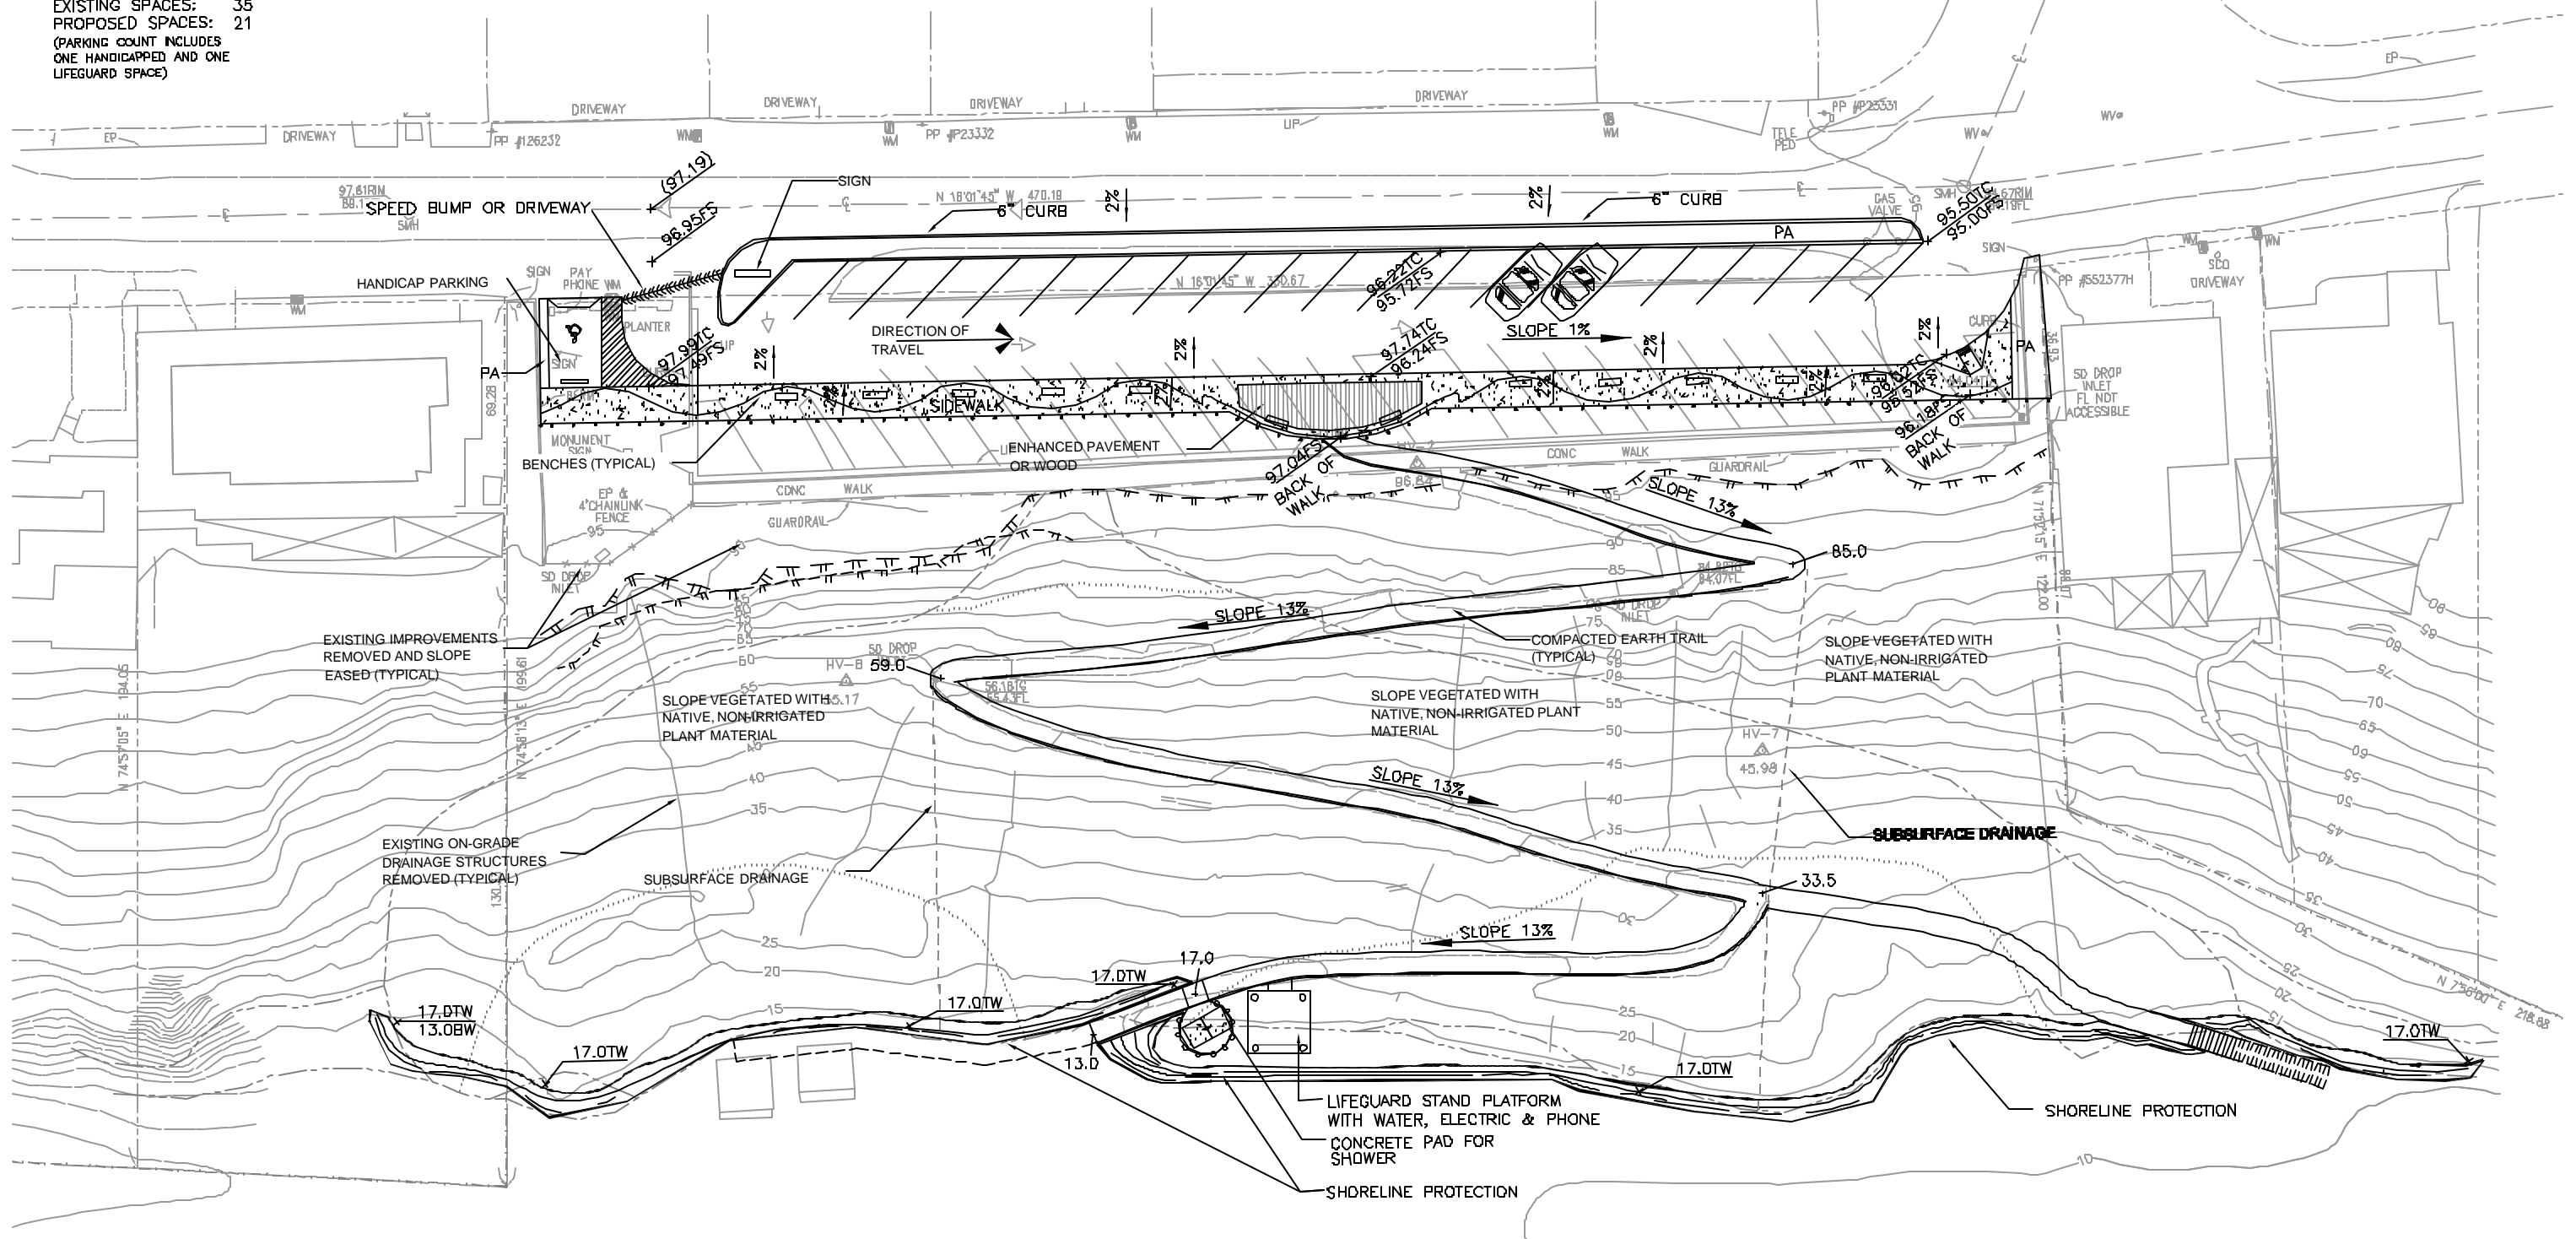

OPTION A - MEDIAN STRIP PARKING, PATH ON GRADE WITH SHORELINE PROTECTION

BEACON'S BEACH ACCESS, LEUCADIA STATE BEACH - CITY OF ENCINITAS, CALIFORNIA

PRELIMINARY CONCEPT BOARD NOT FOR CONSTRUCTION

SDG PROJ. #: 02-402



0 5' 10' 15' 20' 1" = 10'-0"
 JUNE 3, 2003



**SCHMIDT
 DESIGN
 GROUP**

SAN DIEGO, CA
 PHONE: (619) 236-1462
 LIC CA 2138