



PARKING SUMMARY:
 EXISTING SPACES: 35
 PROPOSED SPACES: 21
 (PARKING COUNT INCLUDES
 ONE HANDICAPPED AND ONE
 LIFE GUARD SPACE)

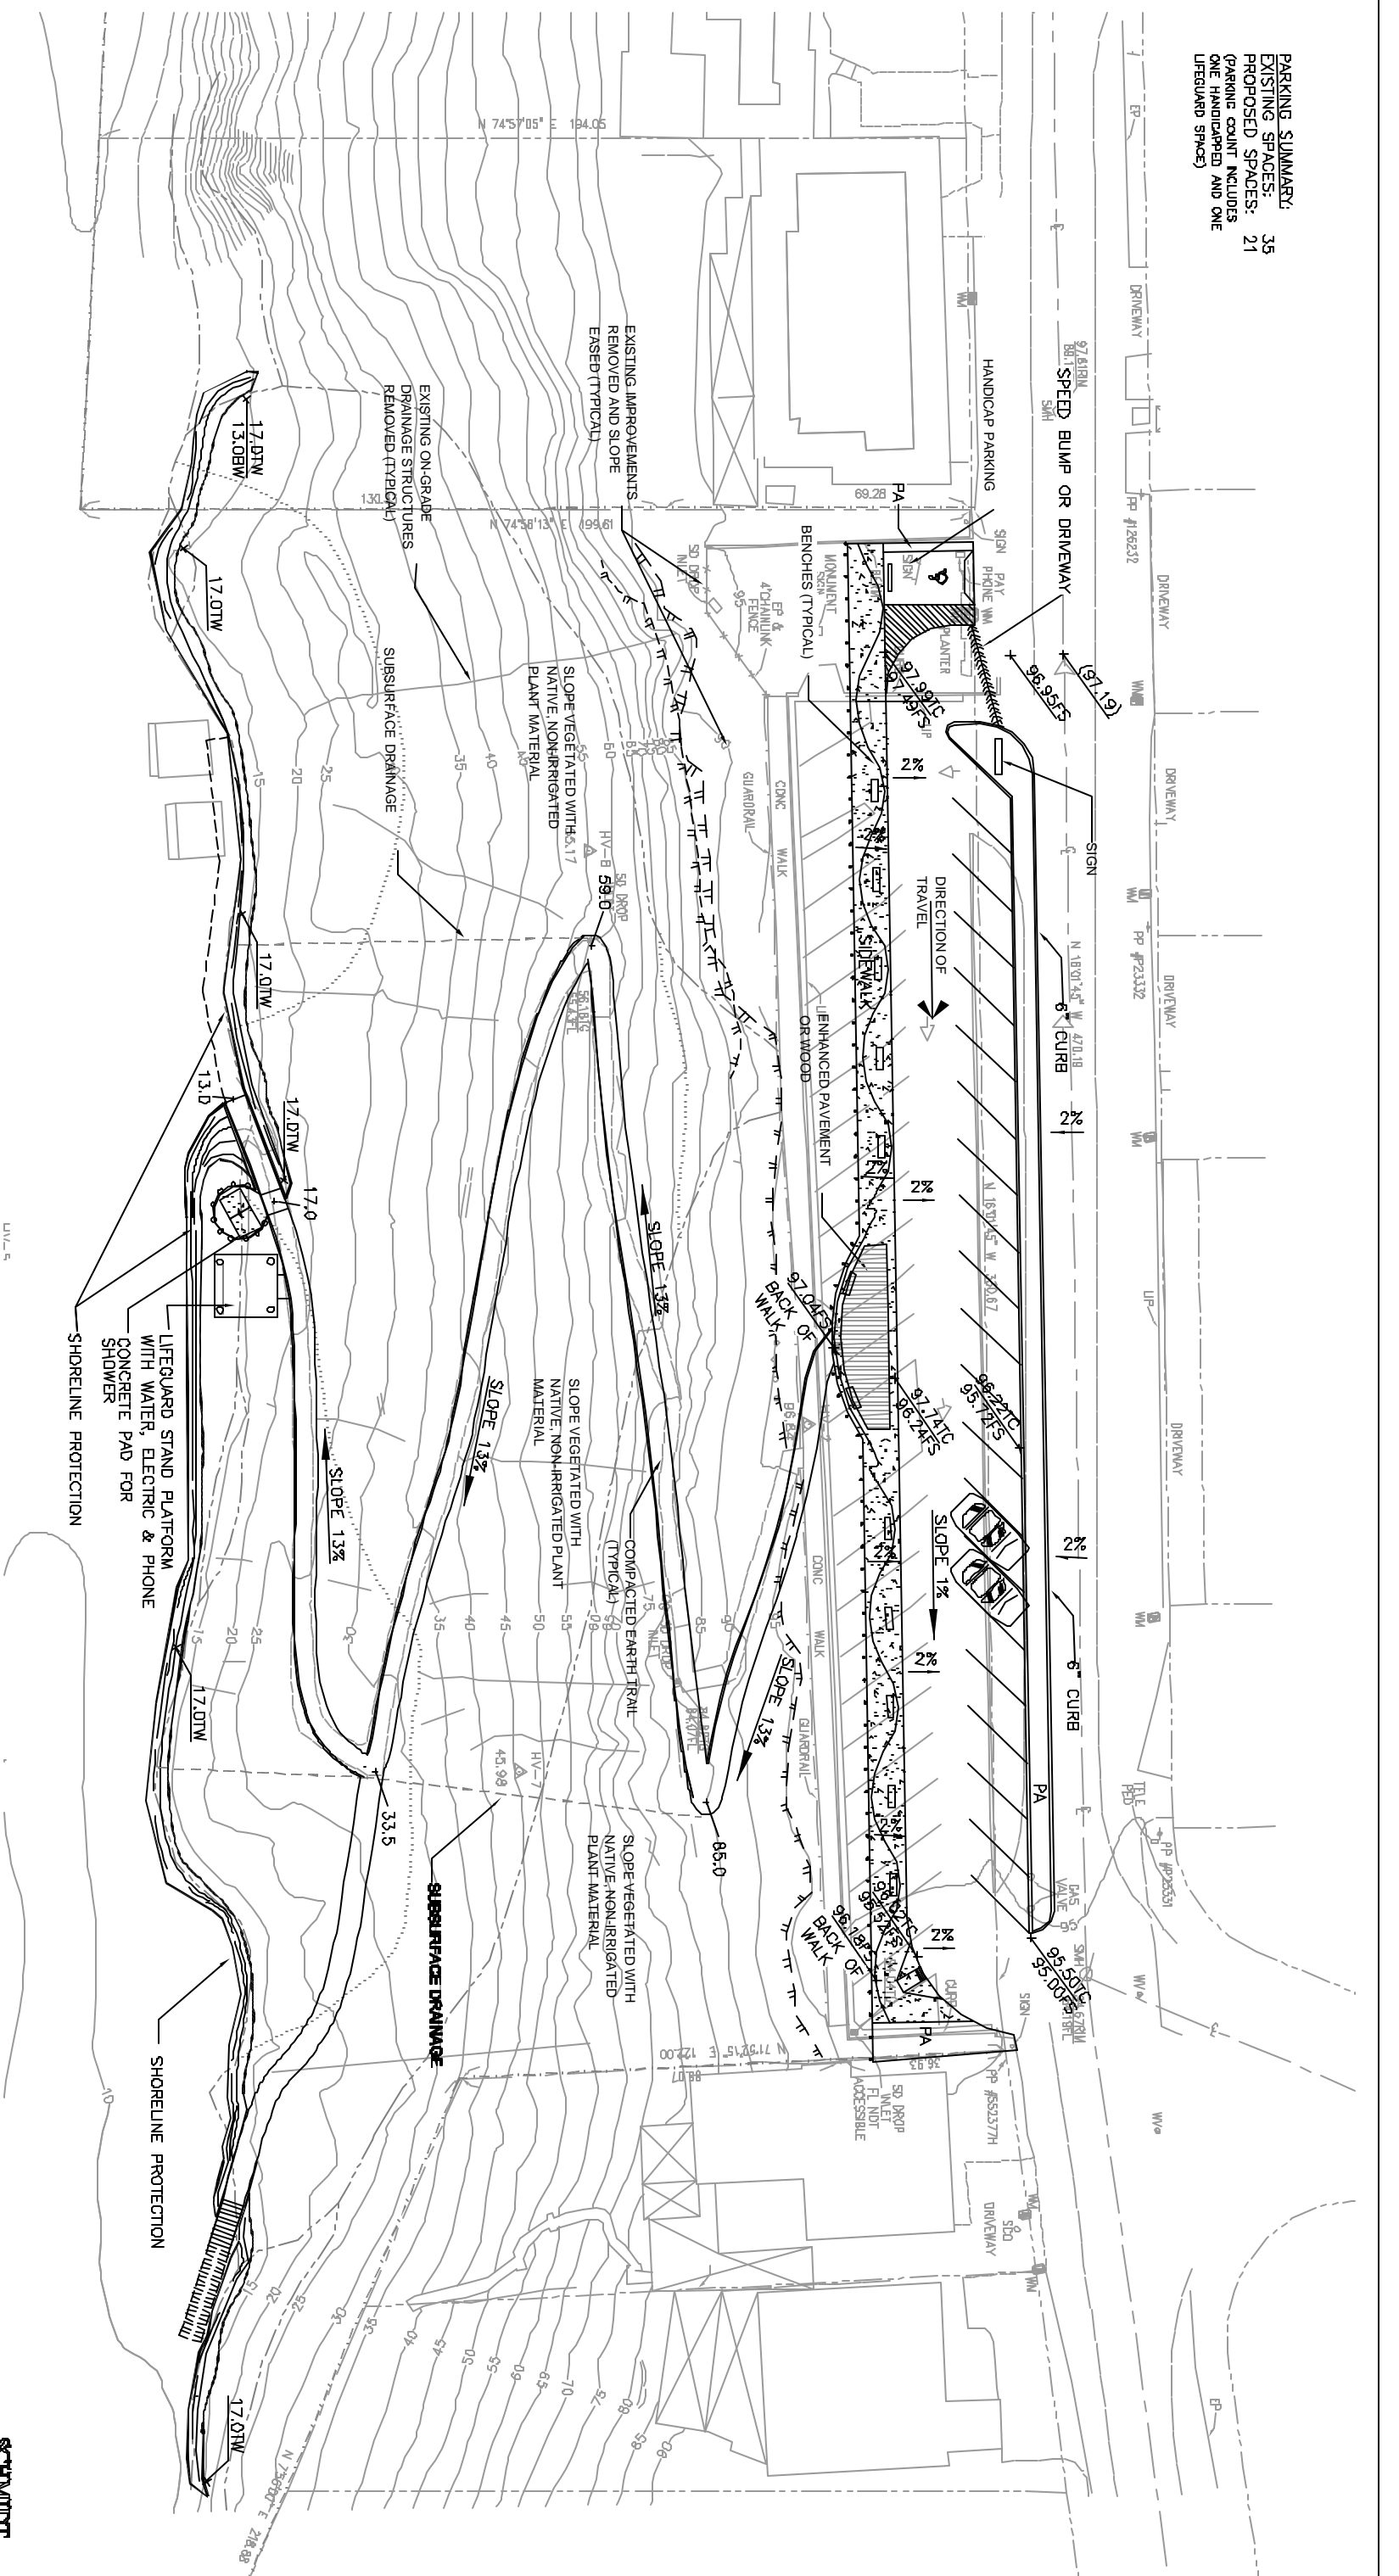

OPTION A - MEDIAN STRIP PARKING, PATH ON GRADE WITH SHORELINE PROTECTION

BEACON'S BEACH ACCESS, LEUCADIA STATE BEACH - CITY OF ENCINITAS, CALIFORNIA
PRELIMINARY CONCEPT BOARD NOT FOR CONSTRUCTION

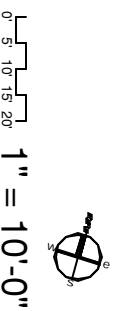

JUNE 3, 2003



**SCHMIDT
 DESIGN
 GROUP**

SAN DIEGO, CA
 PHONE: (619) 236-1482
 LIC. CA 2138