


PARKING SUMMARY:
 EXISTING SPACES: 35
 PROPOSED SPACES: 31
 (PARKING COUNT INCLUDES ONE HANDICAPPED AND ONE LIFE GUARD SPACE)

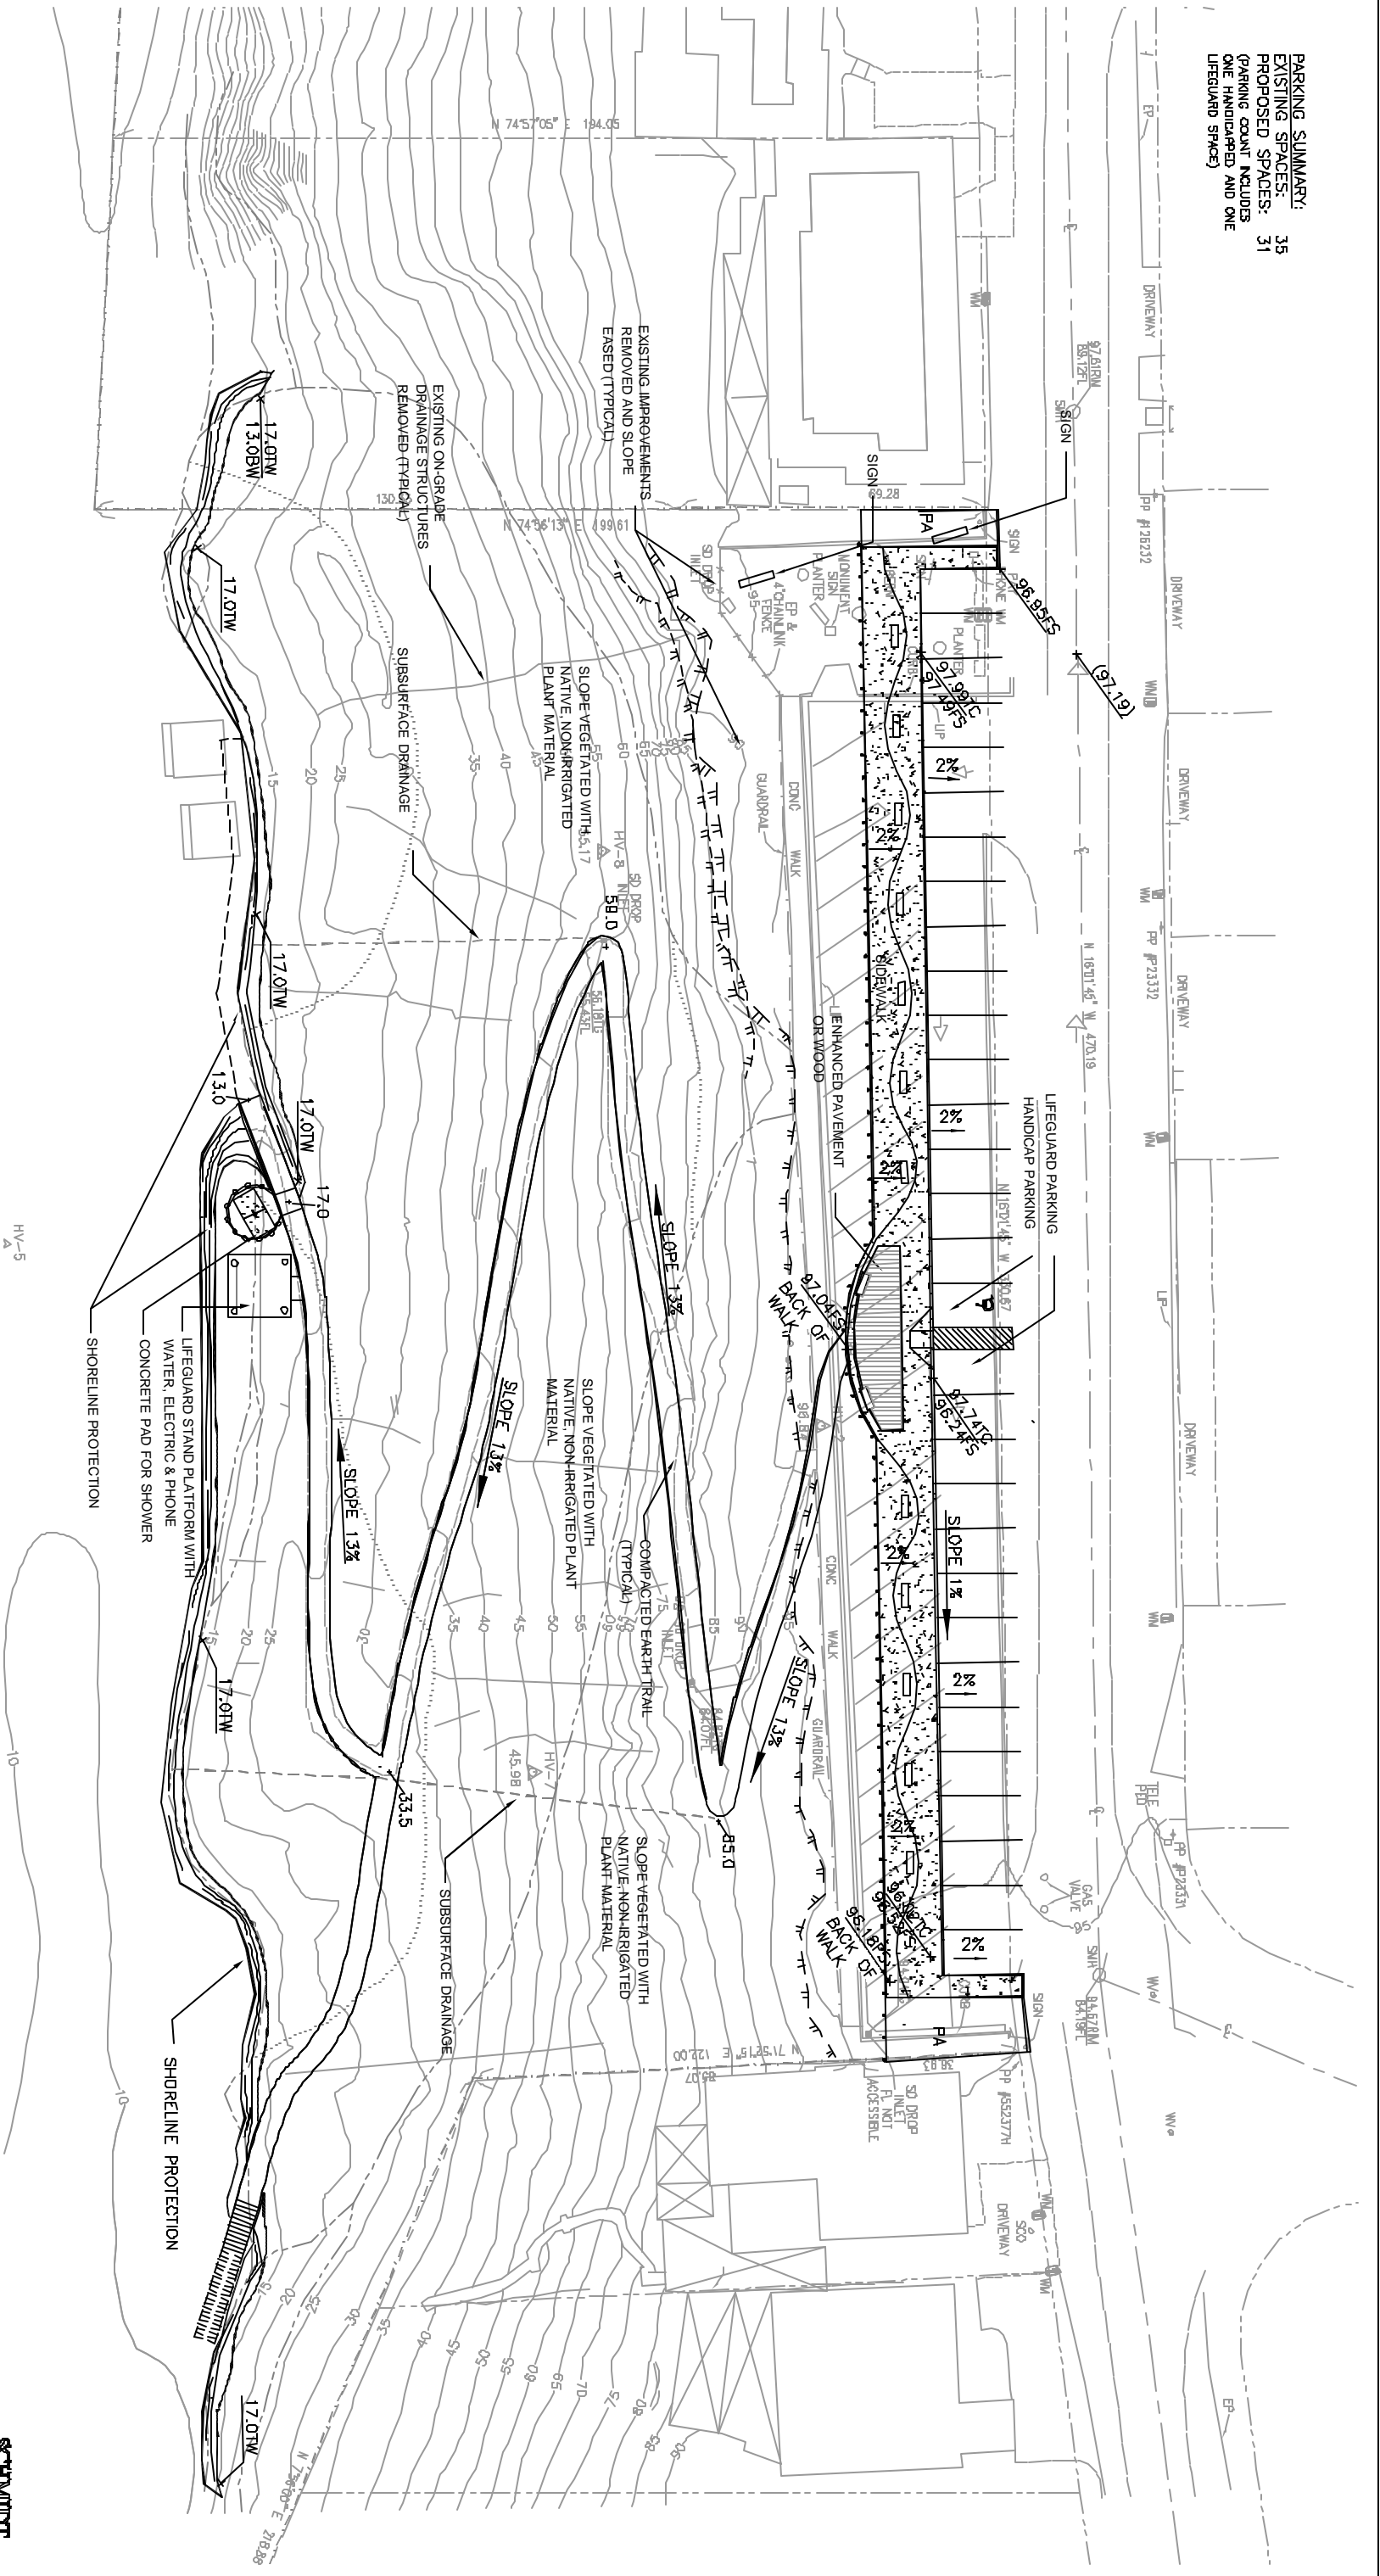

OPTION A - RETREAT HEAD-IN PARKING, PATH ON GRADE WITH SHORELINE PROTECTION

BEACON'S BEACH ACCESS, LEUCADIA STATE BEACH - CITY OF ENCINITAS, CALIFORNIA
PRELIMINARY CONCEPT BOARD NOT FOR CONSTRUCTION

0 5 10 15 20 1" = 10'-0"
 JUNE 3, 2003



SCHMIDT DESIGN GROUP

SAN DIEGO, CA
 PHONE: (619) 236-1482
 L/C CA 2138